


Planzeichnung

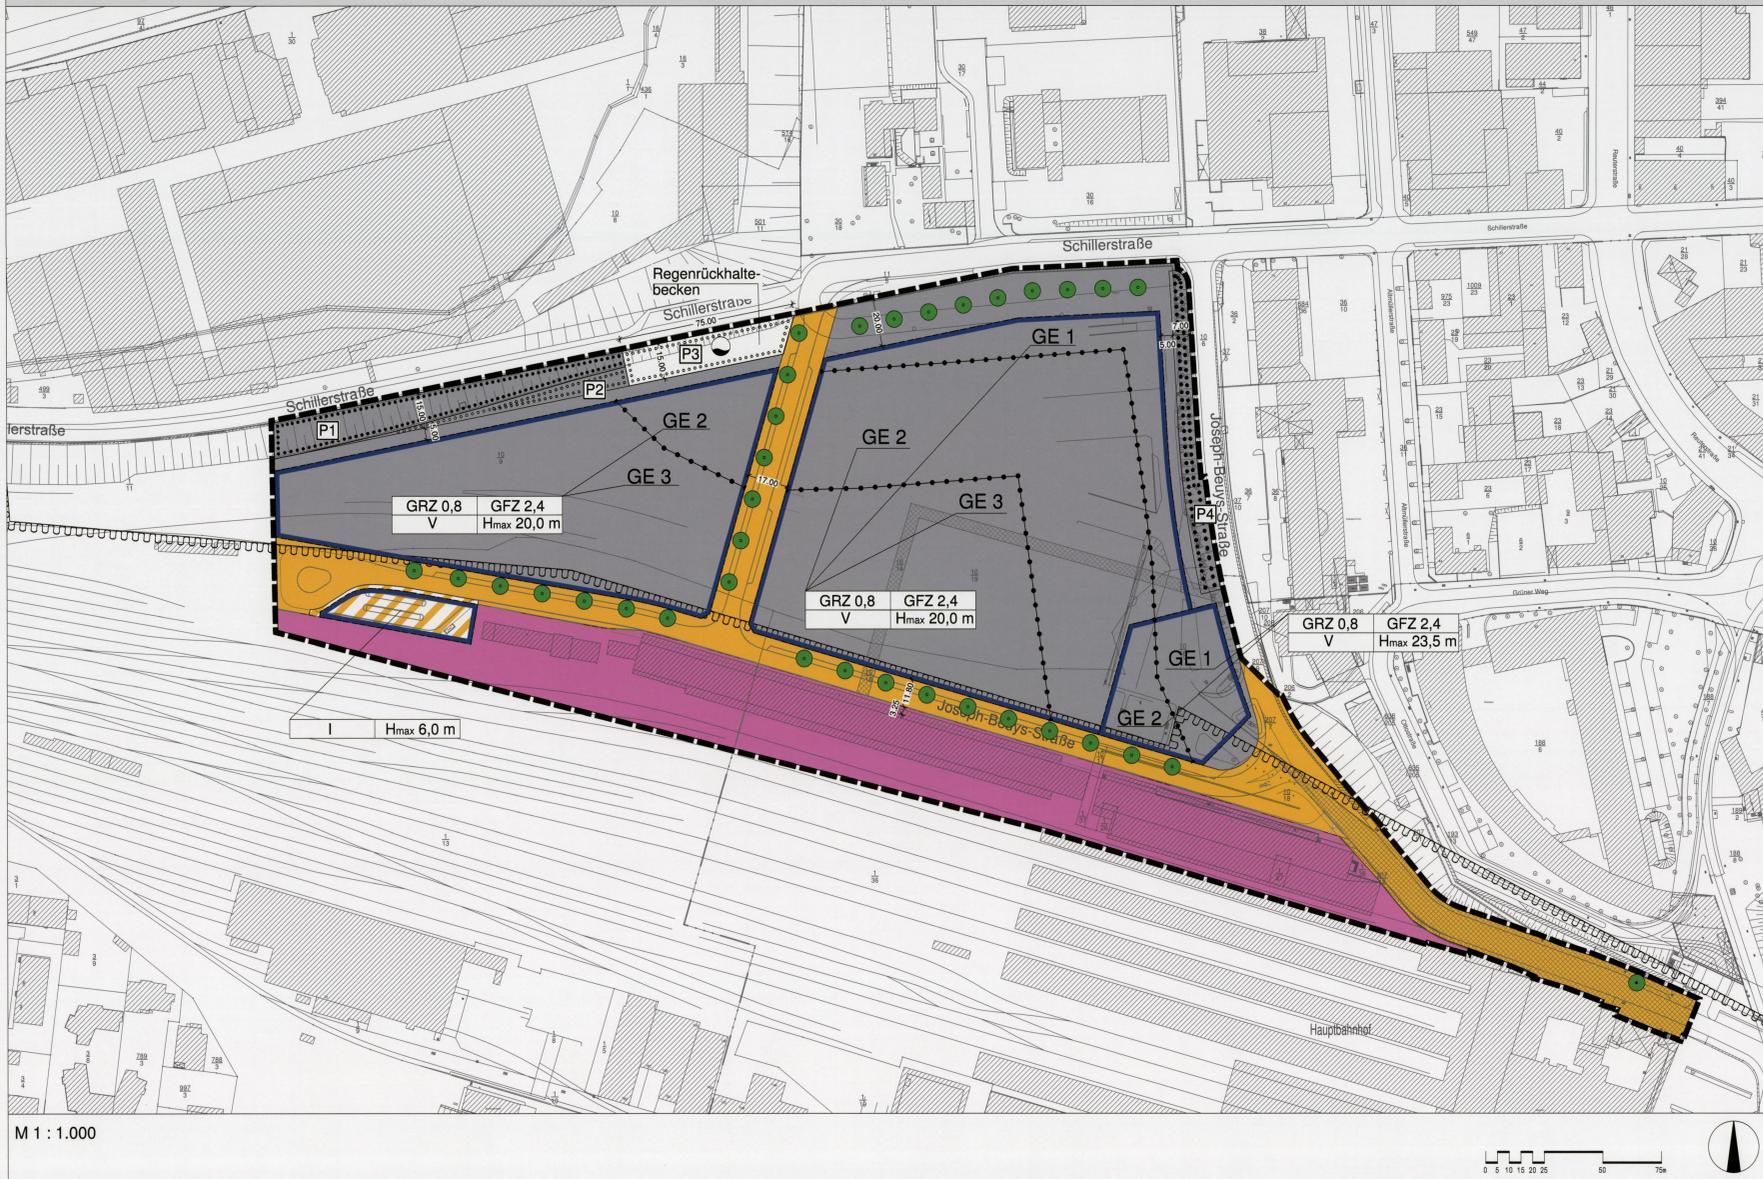


M 1 : 1.000

Planzeichen

Legend for plan symbols including: Art der baulichen Nutzung, Maß der baulichen Nutzung, Baugrenzen, Verkehrsflächen, Flächen für Versorgungsanlagen, Pflanzflächen, and other technical symbols.

Schnitt M 1:150 (Gestaltungsvorschlag)

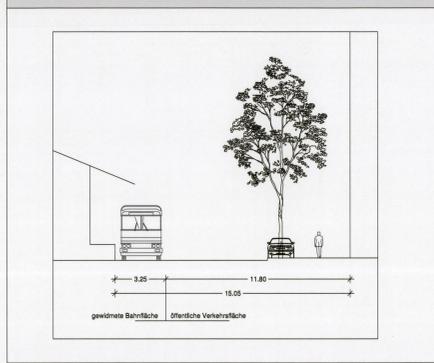

Rechtsgrundlagen

Legal references including BauGB, BauNVO, and other municipal and state laws.

Hinweise

- Notes regarding building regulations, height restrictions, and other specific site requirements.

Textliche Festsetzungen

Table with 3 columns: NR., FESTSETZUNGEN, and ERMÄCHTIGUNG. Contains detailed planning and construction regulations.

Textliche Festsetzungen

Table with 3 columns: NR., FESTSETZUNGEN, and ERMÄCHTIGUNG. Contains detailed planning and construction regulations.

Verfahrensvermerke

Administrative stamps and notes regarding the planning process, including dates and official signatures.

Bebauungsplan Nr. 1/1 "Hauptbahnhof Nordseite" including a detailed site plan, scale M 1:1.000, and date Stand: 16. Dezember 2015.